


A: 1:200
A3 1:400

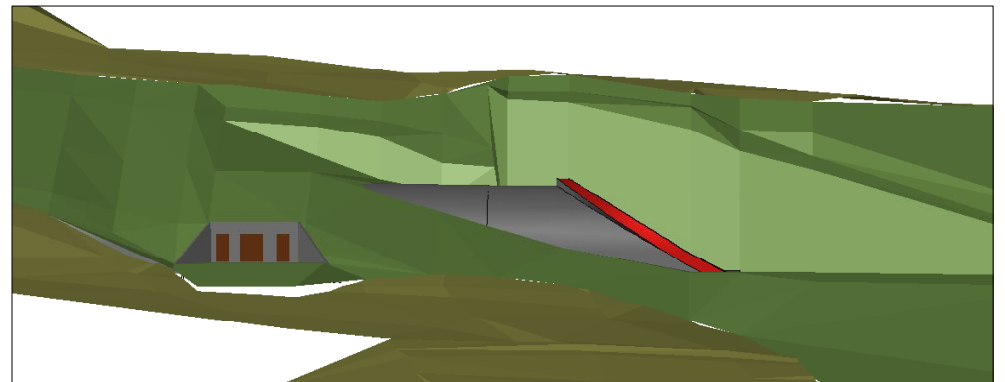

				Austurhlí 3 801 Skarphéð Sími +467 830 81 174 028 www.verkis.is		VADLAHEIDARGÖNG VEGSKALI Í EYJAFRÍÐI		Blaðnúmer: 1	
		Mannafélag: MM Tæknifélag: MM		Stofnun: Samgátt:		FORSKERING OG FYLING LANDMÖTUN		Blaðnúmer: B117	
A 2011-05-05 Daga:		MERKTEKNING Breyting		MM JVK Húsnúmer:		MARS. 2011 Verkslóð: 10234		Skala: 1:200 Tegund: A	