

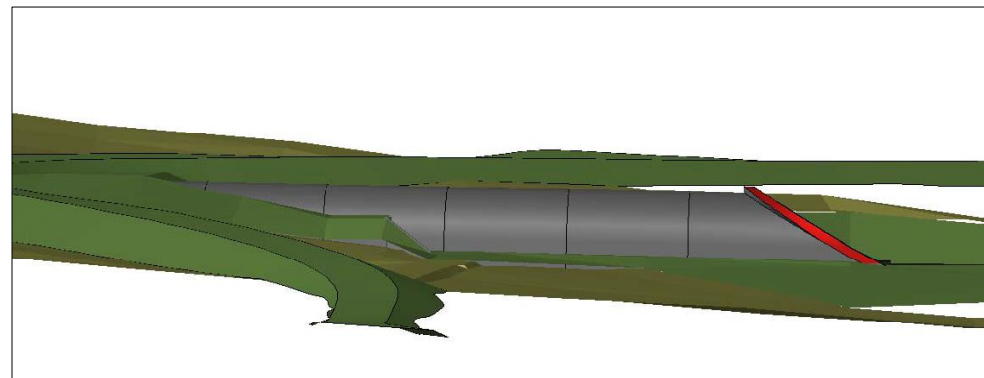


V:\6A\10234\ufskali + C\50\B168_C3D\landmótun.dwg, 6.5.2011, 09:56:48

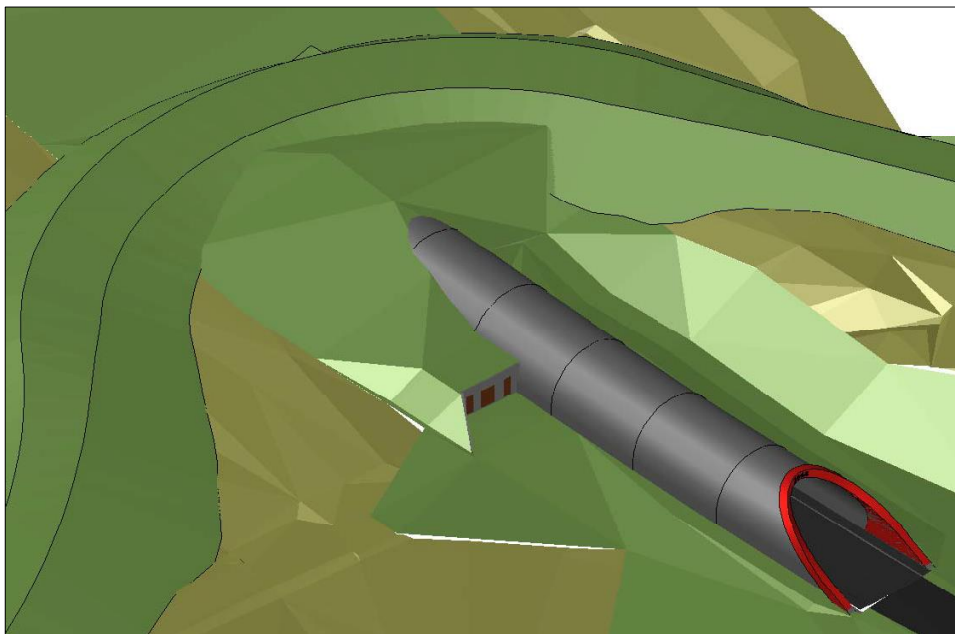

		VERKÍS		<small>Austurhlí 3 801 Skarptún Sími +467 8300 FAX +467 8300 www.verkis.is</small>		VADLAHEIDARGÖNG VEGSKALI Í FNUJSKADAL FORSKERING OG FYLING LANDMÖTUN		Blaðnúmer 1
		Höfundur MM	Stjórnandi MM				Blaðnúmer B168	
A 2011-05-05 Dagur: Breyting		Verktakur MM	Verktakur JVK	Verktakur JVK	Verktakur JVK	Verktakur JVK	Verktakur JVK	Blaðnúmer A
		Verkefni A: V0110234\ufskali + C\50\B168_C3D--landmótun.dwg		Verkefni MARS. 2011	Verkefni 10234	Verkefni A1	Málsvæði 1:250	

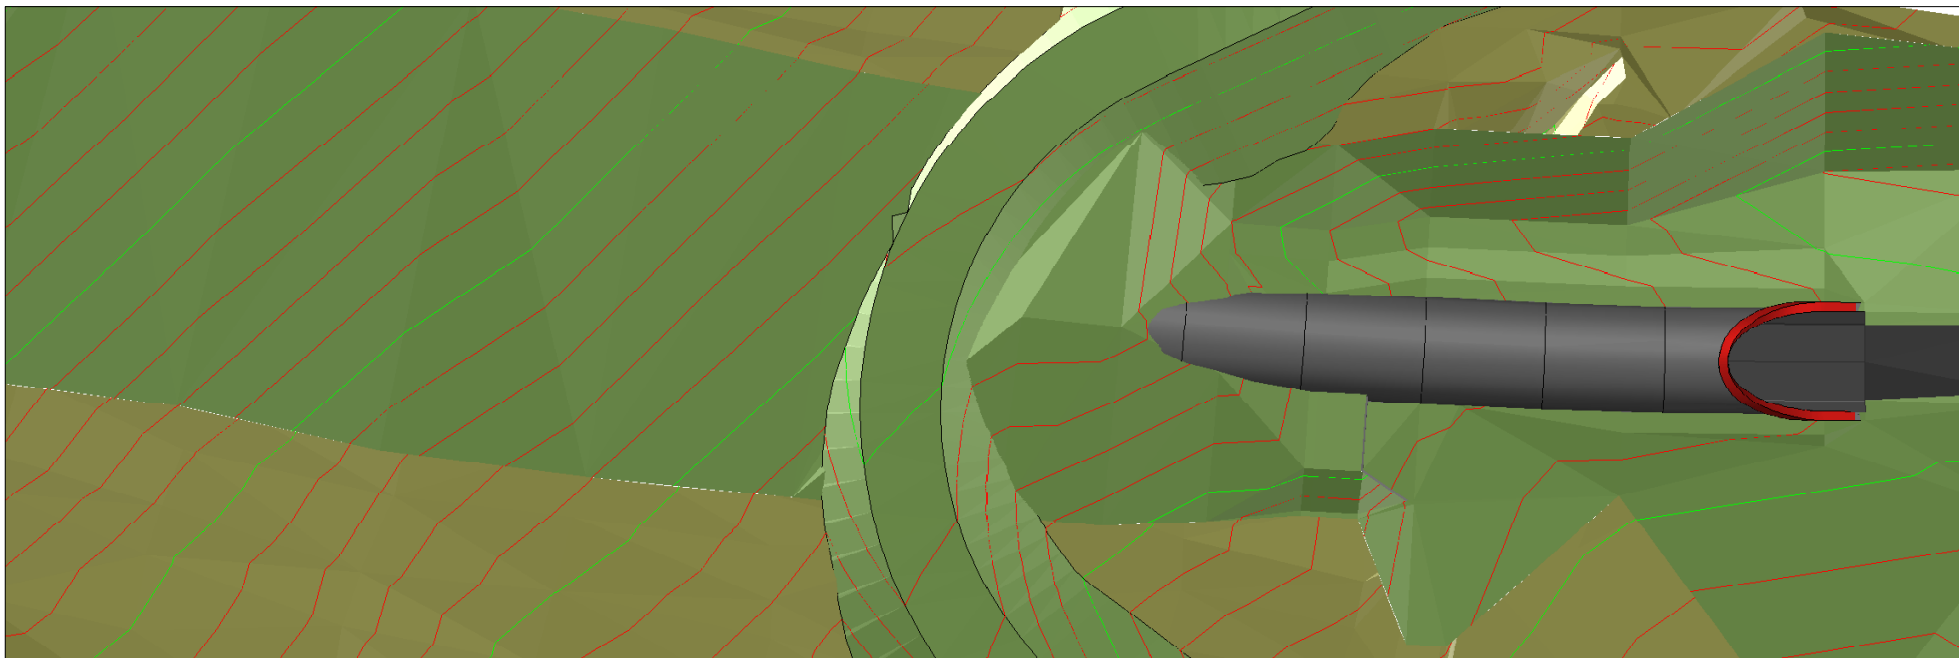